




IRRITROL  
 5825 JASMINE ST.  
 RIVERSIDE, CA 92504  
 TOLL FREE: 1-877-345-8676  
 PHONE: (951) 785-3152  
 FAX: (951) 359-1870  
 www.irritrol.com

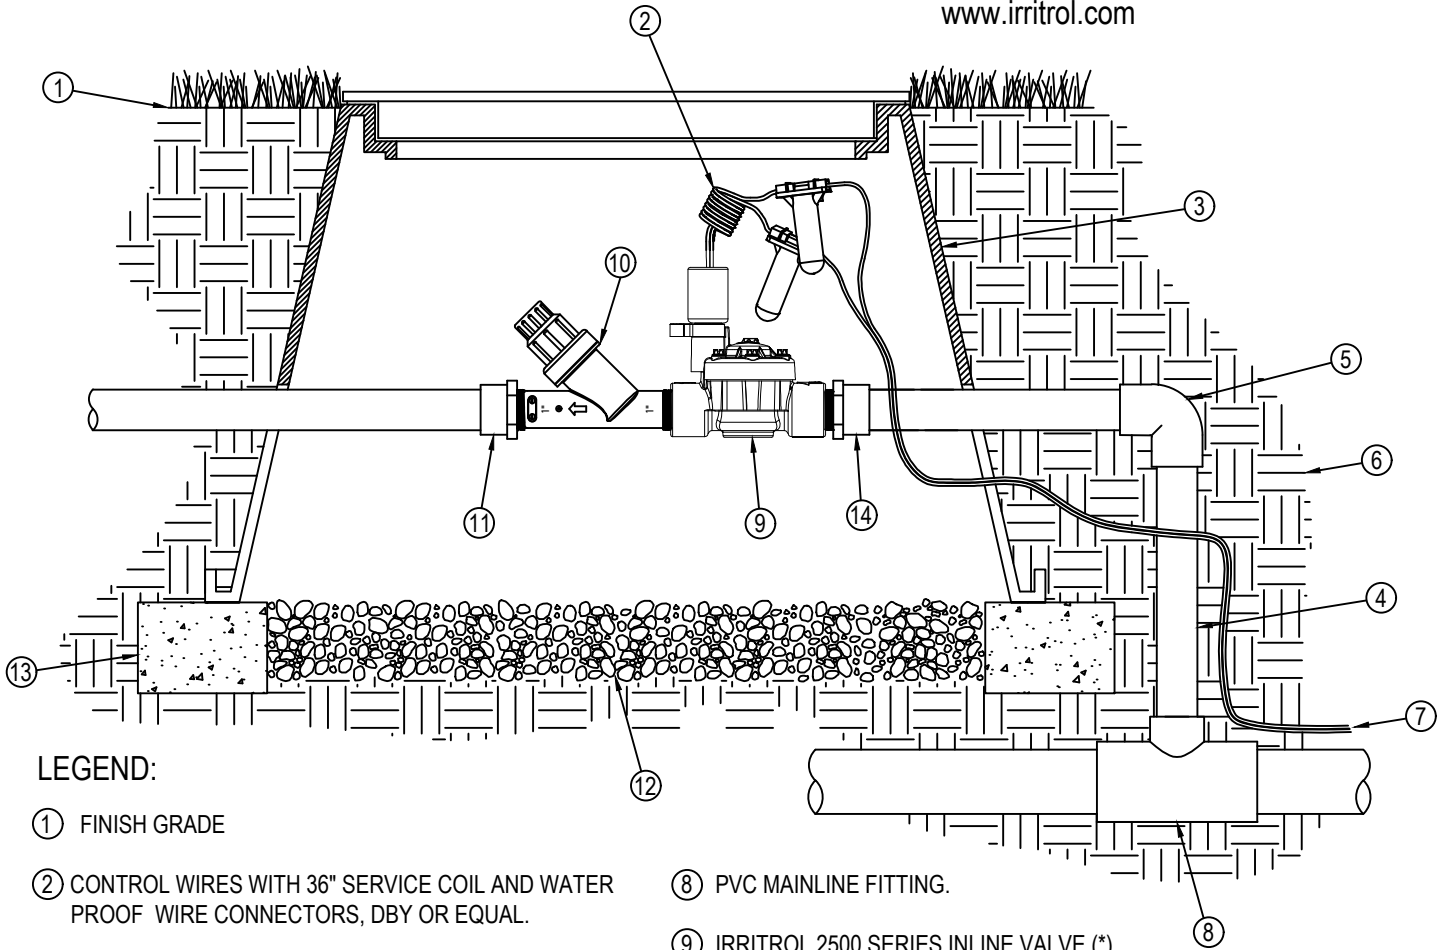

**LEGEND:**

- ① FINISH GRADE
- ② CONTROL WIRES WITH 36" SERVICE COIL AND WATER PROOF WIRE CONNECTORS, DBY OR EQUAL.
- ③ RECTANGULAR PLASTIC VALVE BOX. HEAT BRAND STATION NUMBER ON LID IN 2" HIGH CHARACTERS.
- ④ PVC MAINLINE PER SPECIFICATIONS (LENGTH AS REQUIRED).
- ⑤ SCH 40 PVC ELL (SxS).
- ⑥ NATIVE SOIL PER SPECIFICATIONS.
- ⑦ CONTROL WIRES TO CONTROLLER.
- ⑧ PVC MAINLINE FITTING.
- ⑨ IRRITROL 2500 SERIES INLINE VALVE (\*)
- ⑩ 1" 200 MESH COMPACT LOW-FLOW PRESSURE-REGULATING Y-FILTER (\*)
- ⑪ SCH 40 PVC MALE ADAPTER TO PVC, OR 1" TO 3/4" REDUCER TO TLM75 TRI-LOC FITTING (INCLUDED) TO T-EHD1645-XXX HOSE.
- ⑫ PEA GRAVEL SUMP, MINIMUM 6" DEEP.
- ⑬ BRICK SUPPORTS (4 COMMON BRICKS REQUIRED).
- ⑭ SCH 40 PVC MALE ADAPTER.

**NOTES:**

1. LOCAL STAPLES ALONG TUBING AT 4'-6' ON CENTER AND AT ALL FITTINGS (TEES, ELLS, ETC.).
2. INSTALLATION TO BE COMPLETED IN ACCORDANCE WITH MANUFACTURER'S SPECIFICATIONS.
3. DO NOT SCALE DRAWING.
4. THIS DRAWING IS INTENDED FOR USE BY ARCHITECTS, ENGINEERS, CONTRACTORS, CONSULTANTS, AND DESIGN PROFESSIONALS FOR PLANNING PURPOSES ONLY. THIS DRAWING MAY NOT BE USED FOR CONSTRUCTION.
5. ALL INFORMATION CONTAINED HEREIN WAS CURRENT AT THE TIME OF DEVELOPMENT BUT MUST BE REVIEWED AND APPROVED BY THE PRODUCT MANUFACTURER TO BE CONSIDERED ACCURATE.

MINIMUM FLOW RATE: 0.25 GPM  
 MAXIMUM FLOW RATE: 12 GPM  
 NOMINAL OUTLET PRESSURE: 45 PSI

**IRRITROL DRIP ZONE KIT**  
 2500DK-1-LF