


Irritrol

IRRITROL
 5825 JASMINE ST.
 RIVERSIDE, CA 92504
 TOLL FREE: 1-877-345-8676
 PHONE: (951) 785-3152
 FAX: (951) 359-1870
 www.irritrol.com

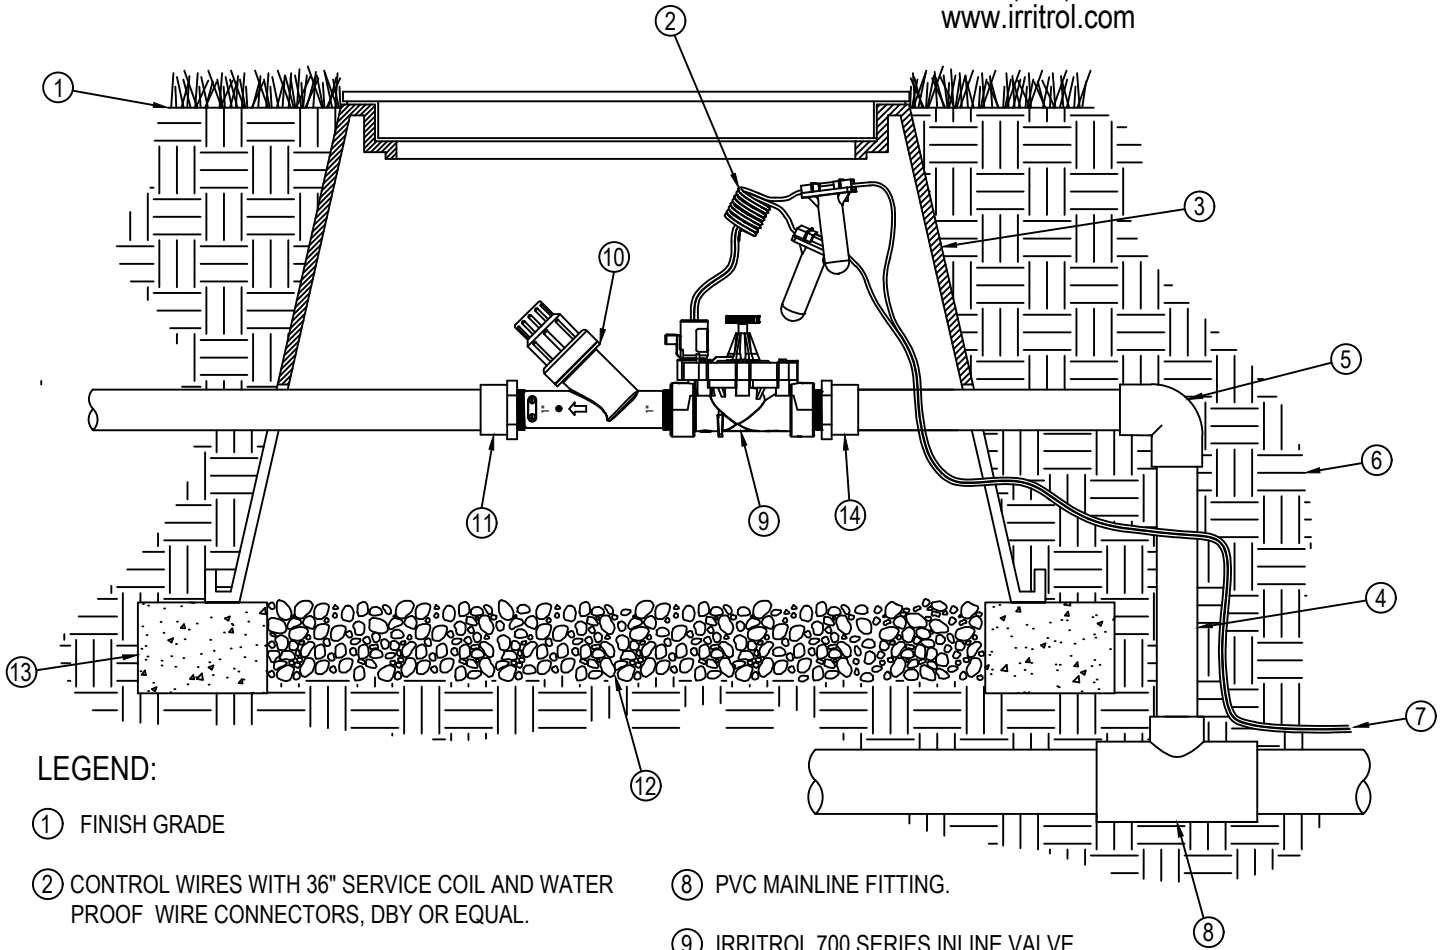

LEGEND:

- | | |
|--|--|
| ① FINISH GRADE | ⑧ PVC MAINLINE FITTING. |
| ② CONTROL WIRES WITH 36" SERVICE COIL AND WATER PROOF WIRE CONNECTORS, DBY OR EQUAL. | ⑨ IRRITROL 700 SERIES INLINE VALVE |
| ③ RECTANGULAR PLASTIC VALVE BOX. HEAT BRAND STATION NUMBER ON LID IN 2" HIGH CHARACTERS. | ⑩ 200 MESH COMPACT LOW-FLOW PRESSURE-REGULATING Y-FILTER (*) |
| ④ PVC MAINLINE PER SPECIFICATIONS (LENGTH AS REQUIRED). | ⑪ SCH 40 PVC MALE ADAPTER TO PVC, OR 1" TO 3/4" REDUCER TO TLM75 TRI-LOC FITTING (INCLUDED) TO T-EHD1645-XXX HOSE. |
| ⑤ SCH 40 PVC ELL (SxS). | ⑫ PEA GRAVEL SUMP, MINIMUM 6" DEEP. |
| ⑥ NATIVE SOIL PER SPECIFICATIONS. | ⑬ BRICK SUPPORTS (4 COMMON BRICKS REQUIRED). |
| ⑦ CONTROL WIRES TO CONTROLLER. | ⑭ SCH 40 PVC MALE ADAPTER. |

NOTES:

1. LOCAL STAPLES ALONG TUBING AT 4'-6' ON CENTER AND AT ALL FITTINGS (TEES, ELLS, ETC.).
2. INSTALLATION TO BE COMPLETED IN ACCORDANCE WITH MANUFACTURER'S SPECIFICATIONS.
3. DO NOT SCALE DRAWING.
4. THIS DRAWING IS INTENDED FOR USE BY ARCHITECTS, ENGINEERS, CONTRACTORS, CONSULTANTS, AND DESIGN PROFESSIONALS FOR PLANNING PURPOSES ONLY. THIS DRAWING MAY NOT BE USED FOR CONSTRUCTION.
5. ALL INFORMATION CONTAINED HEREIN WAS CURRENT AT THE TIME OF DEVELOPMENT BUT MUST BE REVIEWED AND APPROVED BY THE PRODUCT MANUFACTURER TO BE CONSIDERED ACCURATE.

MINIMUM FLOW RATE: 0.25 GPM
 MAXIMUM FLOW RATE: 12 GPM
 NOMINAL OUTLET PRESSURE: 45 PSI

IRRITROL DRIP ZONE KIT 700DK-1-LF