


LIGHTING LEGEND

SYMBOL	DESCRIPTION	QTY
	UNIQUE, APOLLOSTAR = APST-12-L727 TERRATHERMA PLASTIC HOUSING, COMMERCIAL BRASS GRATE, GLARE CONTROL LENS KIT, FLEX SERIES 7 WATT LED	16
	UNIQUE, BIG BANG = BIGB-12-L727 CAST BRASS, GLARE CONTROL LENS KIT, PVC MOUNTING STAKE, 25' WIRE LEAD, FLEX SERIES 7 WATT 2700K LED	6
	UNIQUE, ENTERPRISE = ENTE-12-L2 BRASS, WALL-MOUNTED DOWN LIGHT, 25' WIRE LEAD, FLEX SERIES 2WATT LED	7
	UNIQUE, MERCURY7 = M7-12-L2 BRASS, 7" (4")HAT, FROSTED LENS, STABILIZER STAKE, 25' WIRE LEAD, FLEX SERIES 2 WATT LED	3
	UNIQUE, NORTH STAR = NSTR-12-L427 CAST BRASS, STAR GRATE, FLAT LENS RETAINER RING, GLARE CONTROL LENS KIT, 25' WIRE LEAD, FLEX SERIES 4 WATT LED	4
	UNIQUE, NOVA STAR = NOVS-12-L427 CAST BRASS, GLARE CONTROL LENS KIT, 25' WIRE LEAD, FLEX SERIES 4 WATT LED	4
	UNIQUE, PULSAR = PULS-12-L527 CAST BRASS, GLARE CONTROL LENS KIT, PVC MOUNTING STAKE, 25' WIRE LEAD, FLEX SERIES 5 WATT 2700K LED	43
	UNIQUE, STARBURST = STAR-12-L830 CAST BRASS, GLARE CONTROL LENS KIT, PVC MOUNTING STAKE, 25' WIRE LEAD, FLEX SERIES LED 8 WATT 3000K LED	9
	UNIQUE, VANGUARD8 = VAB8-12-L2 BRASS, RECTANGULAR SHROUD, FROSTED LENS, 25' WIRE LEAD, FLEX SERIES 2WATT LED	45
TRANSFORMERS & HUBS		
	UNIQUE, INTELLI-MATIC TRANSFORMER, 600IFSF SINGLE CORE, MULTI TAP, 12 VOLT TRANSFORMER, STAINLESS STEEL HOUSING WITH LIGHT LOGIC (LPCU-A) REFER TO CALCS FOR SIZE.	2
	UNIQUE LIGHT LOGIC PROGRAMMING MODULE (LPLUS)	2
	UNIQUE, INTELLI-HUB	11
	UNIQUE, SATELLITE HUB	18
	T# — TRANSFORMER NO. # — HUB NO.	
	HOME RUN WIRE FROM TRANSFORMER TO INTELLI-HUB. SEE TRANSFORMER LOAD CALCS FOR SIZE AND QUANTITY.	
	HOME RUN WIRE FROM INTELLI-HUB TO S-HUB. SEE TRANSFORMER LOAD CALCS FOR SIZE AND QUANTITY.	

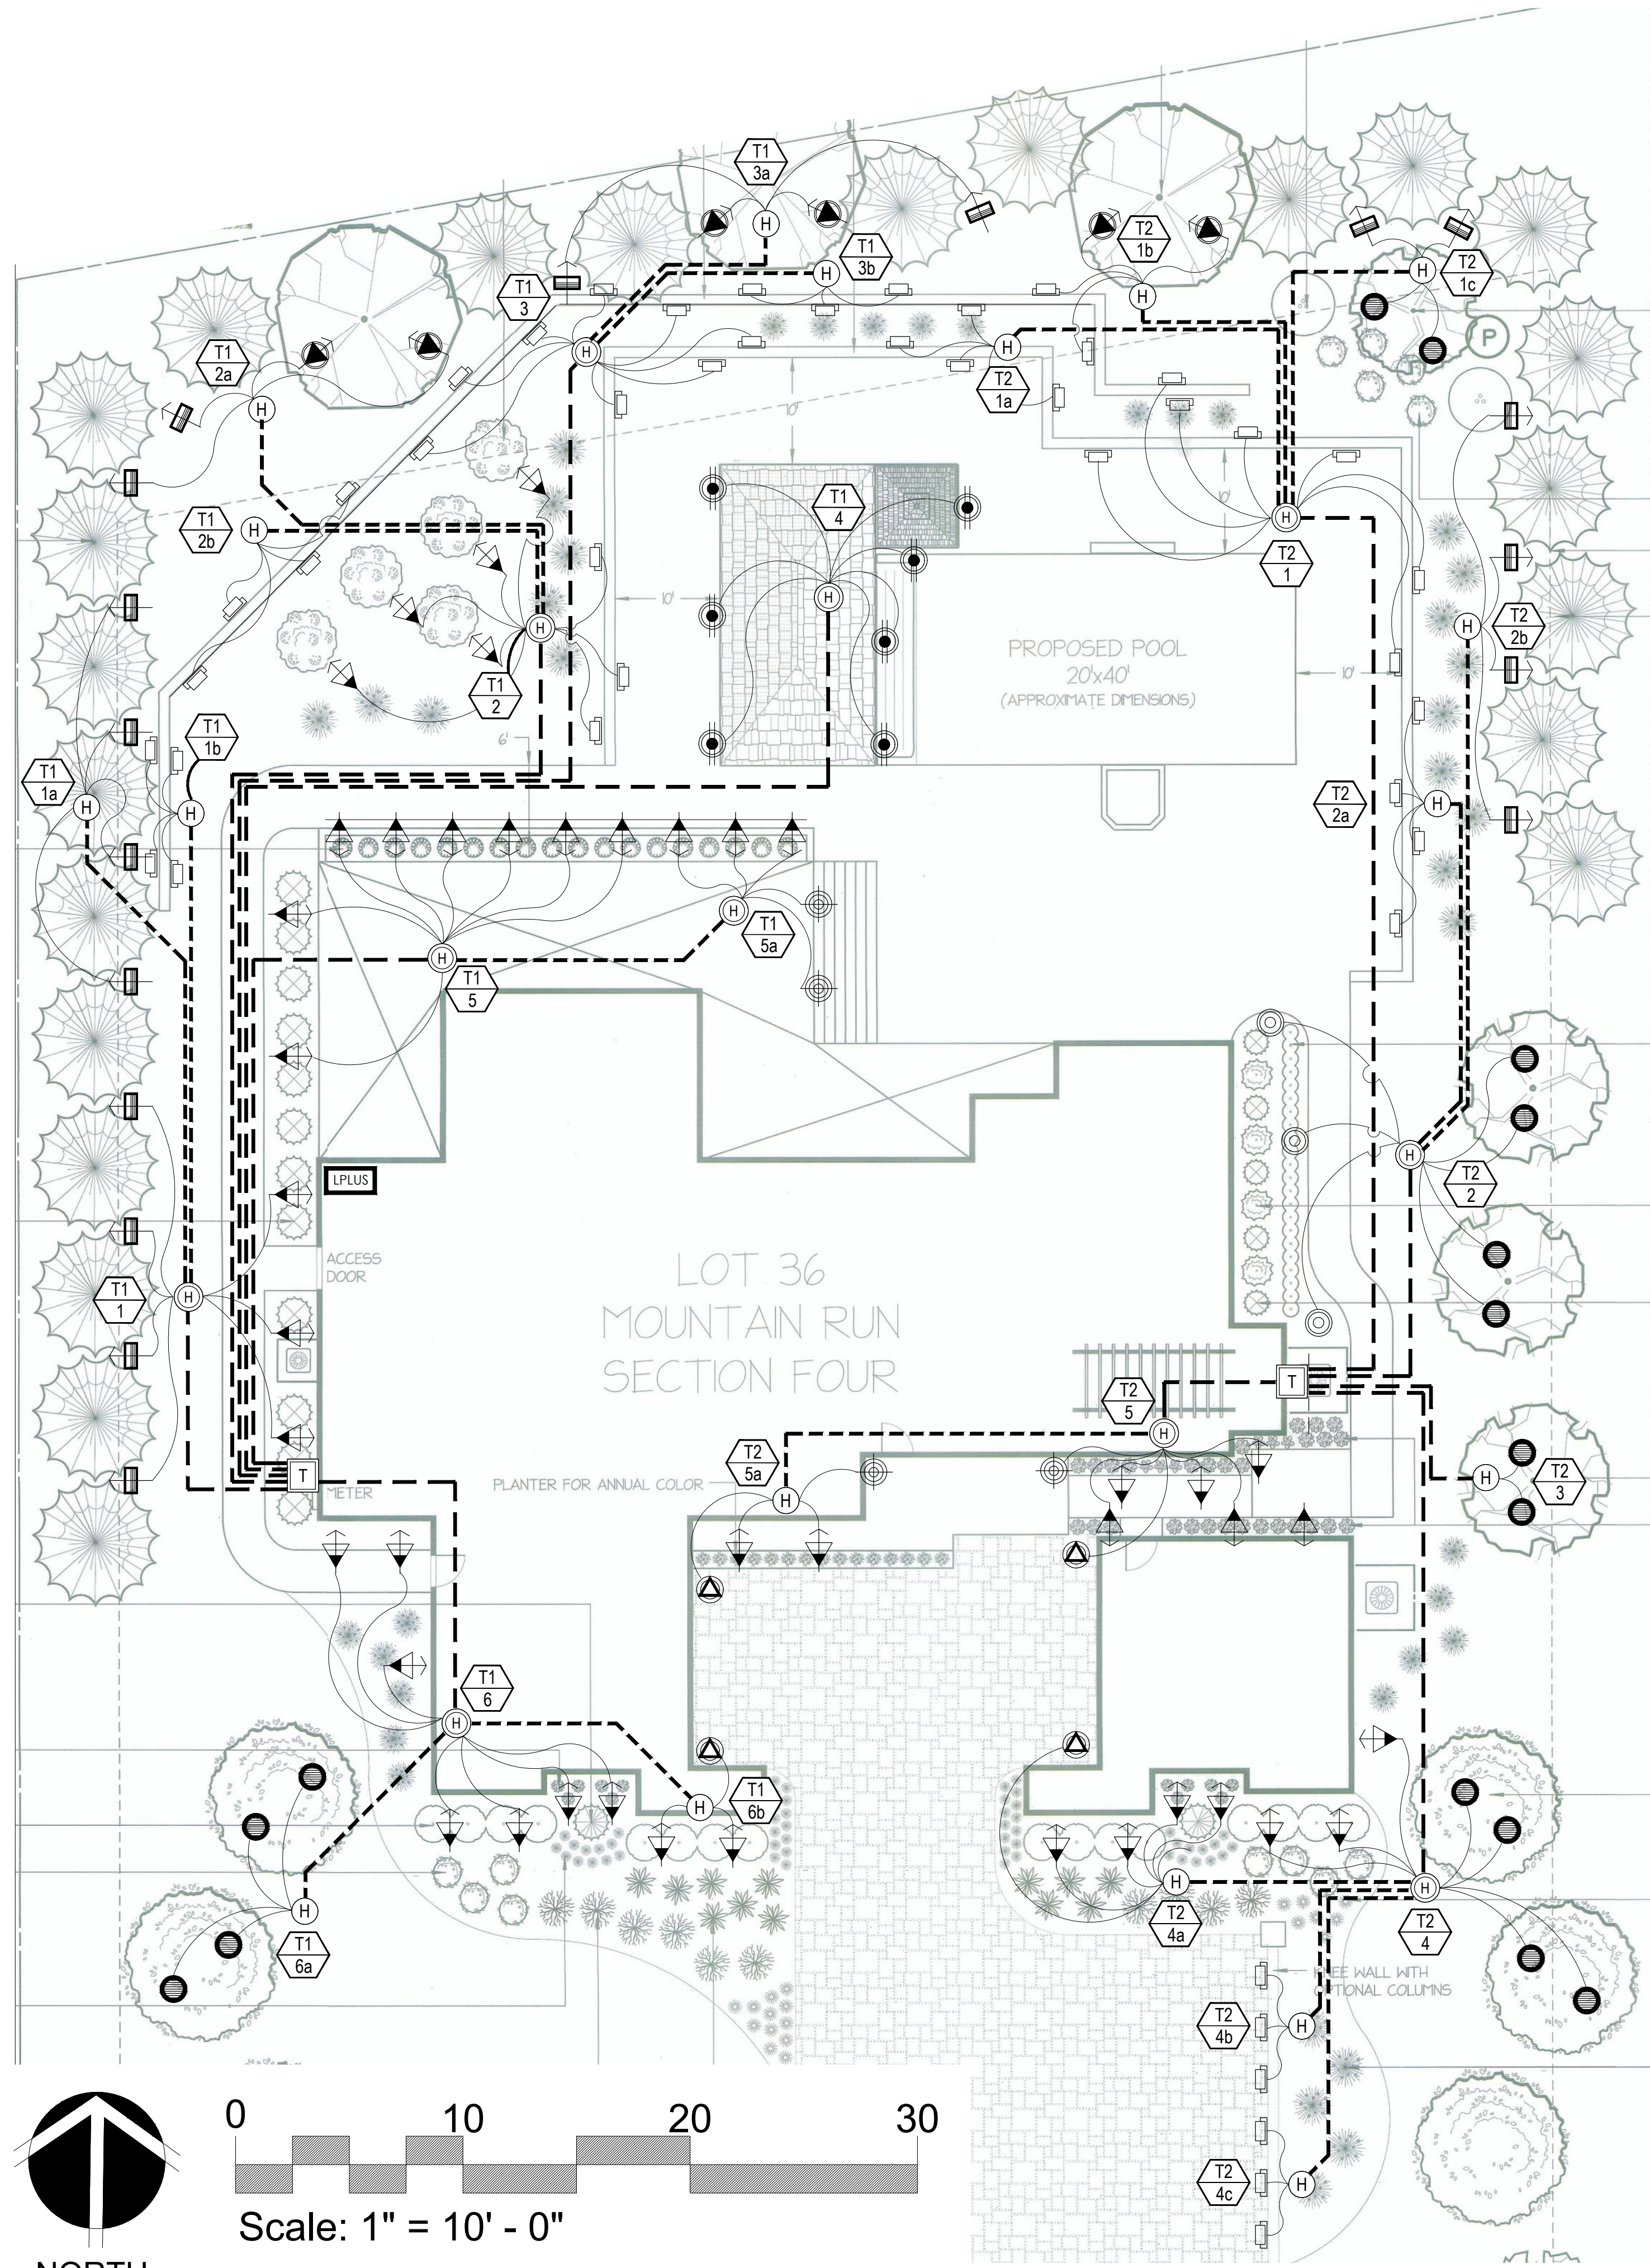

example residence

landscape lighting plan

